


SITE PLAN

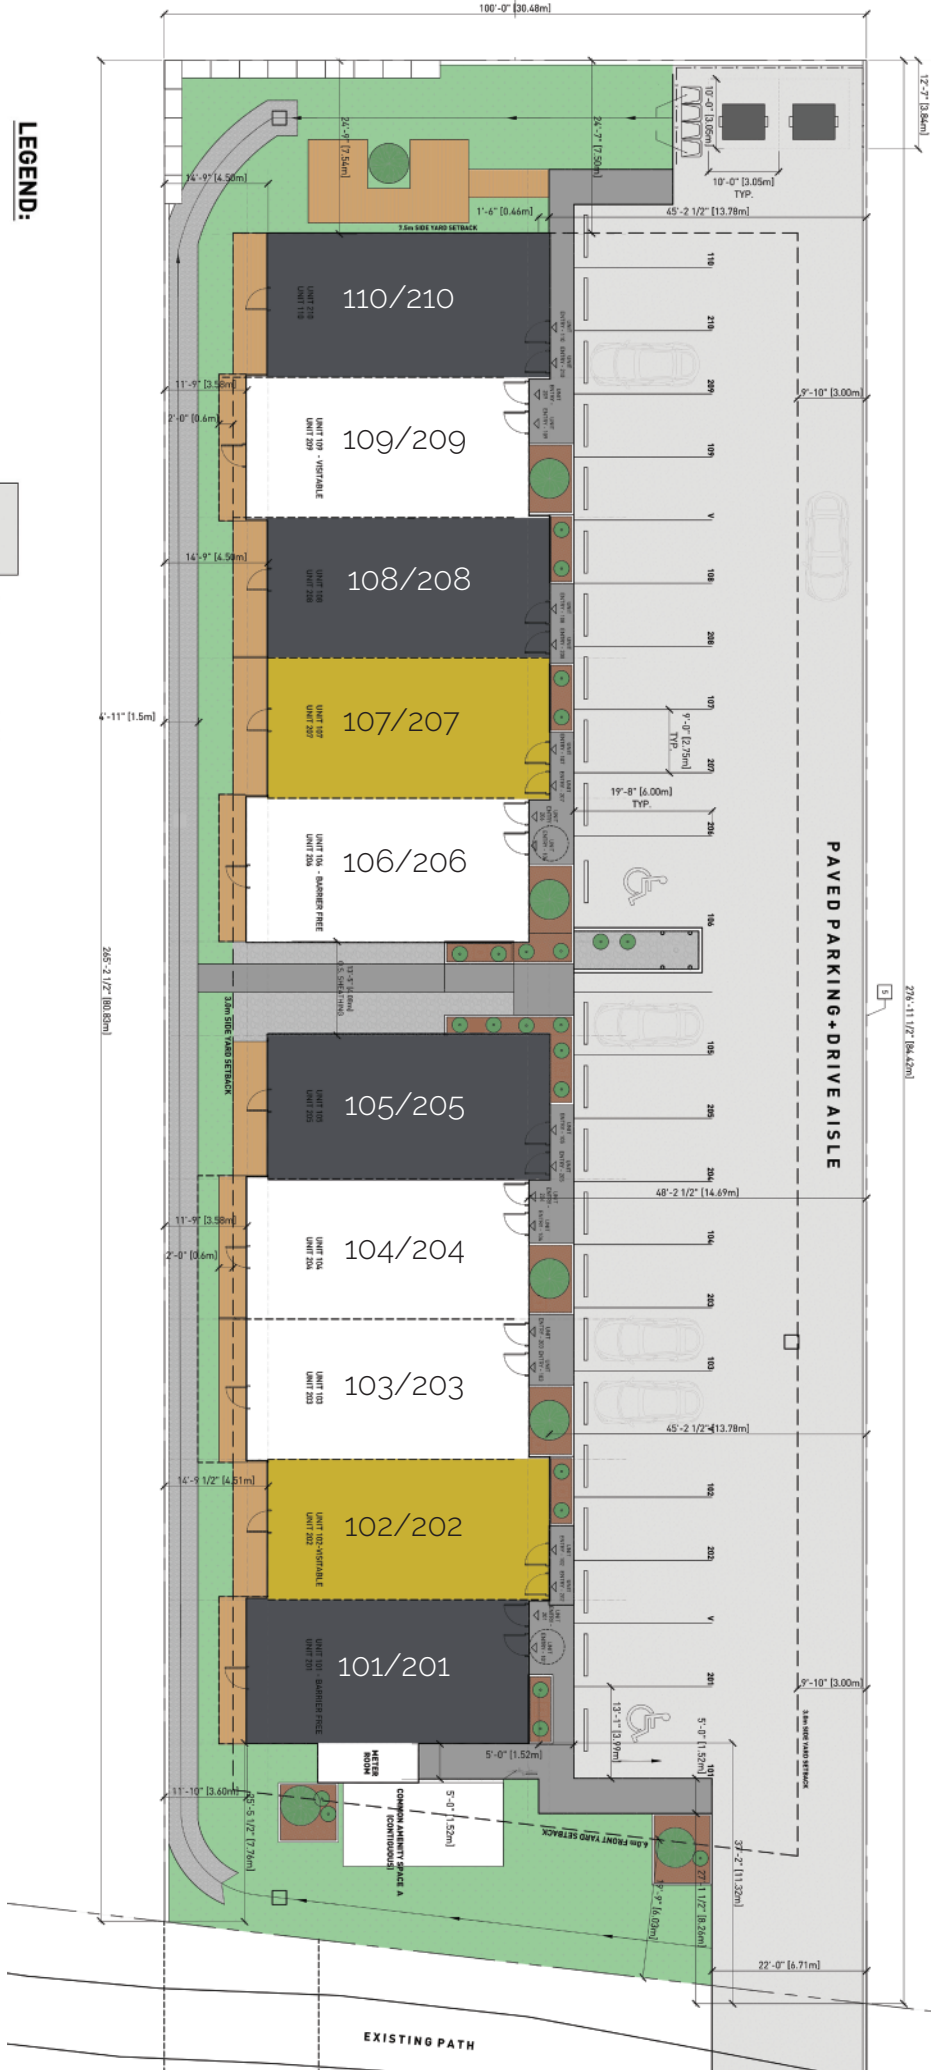

LEGEND:

- CONCRETE SIDEWALK / APRON
- SOD / GRASS
- CEDAR MULCH
- 75 - 150mm RIVER ROCK
- ASPHALT PARKING AREA
- PT 1/2" X 6" RADIUS WOOD DECK BOARDS
- NEW FENCE
- NEW WATER / SANITARY SERVICE
- NEW ELEVATION
- EXISTING GRADE